



700 PLAZA SECTION 6

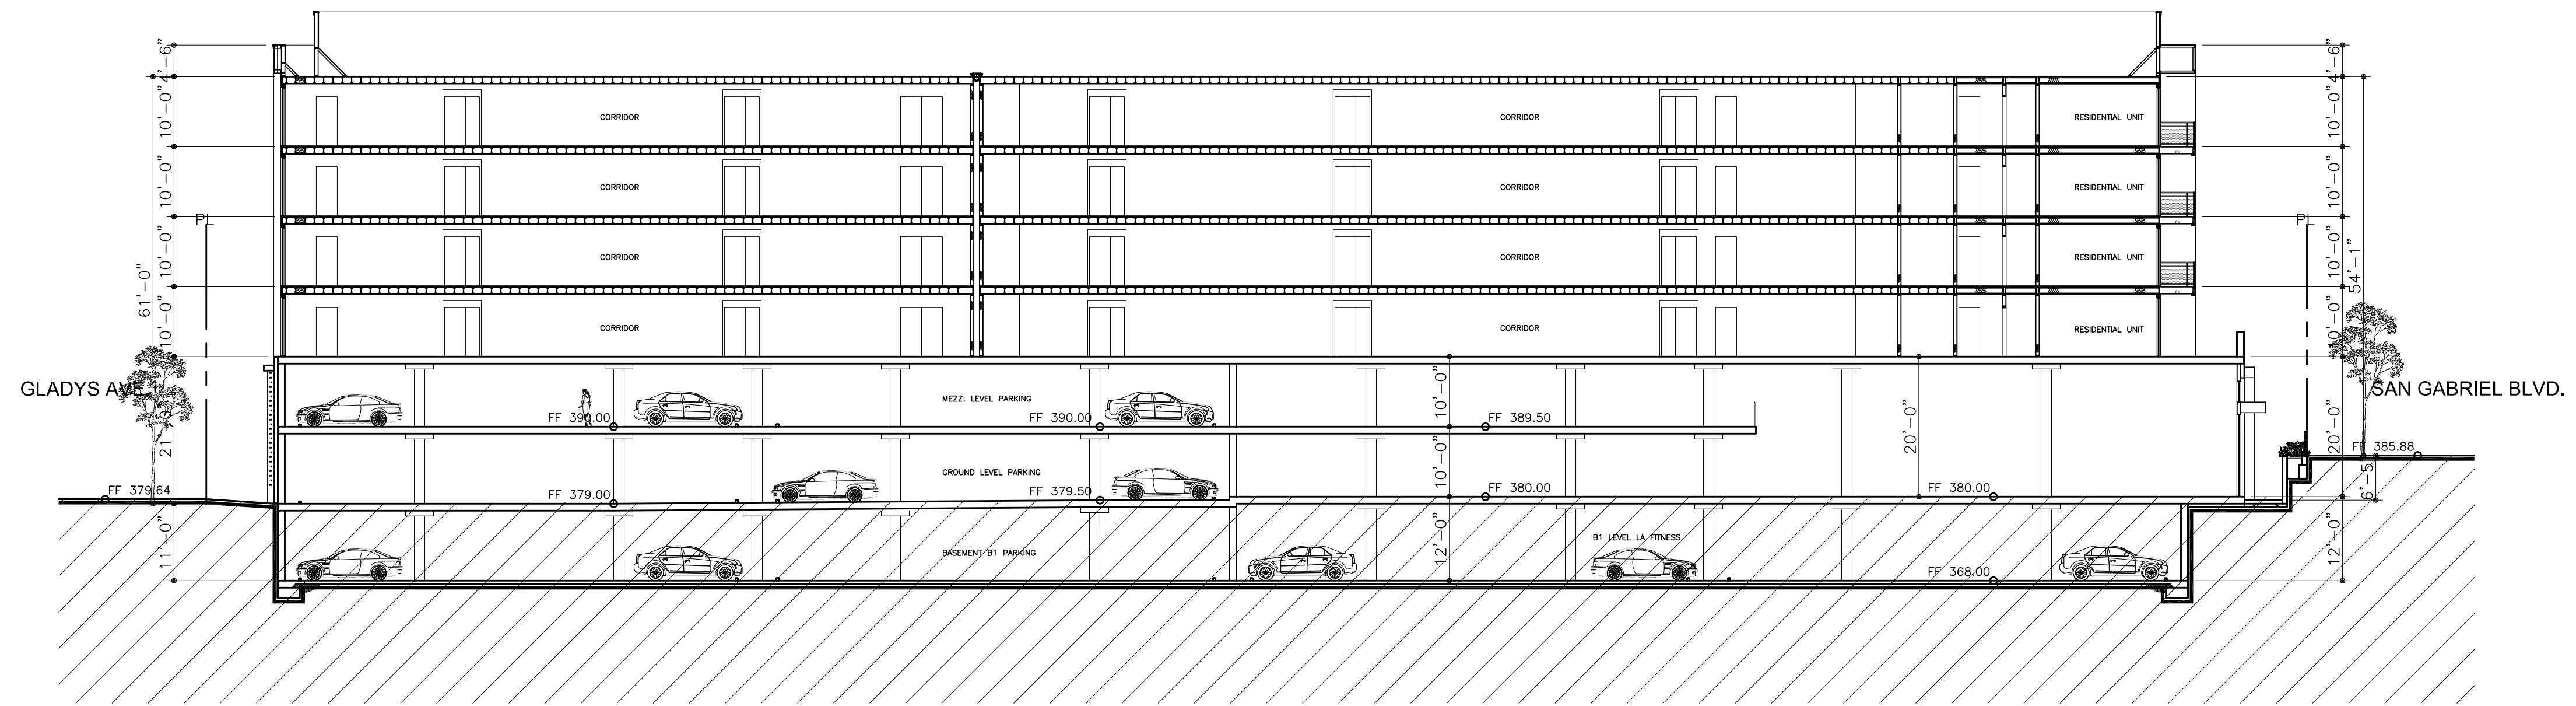

700 PLAZA SECTION 5

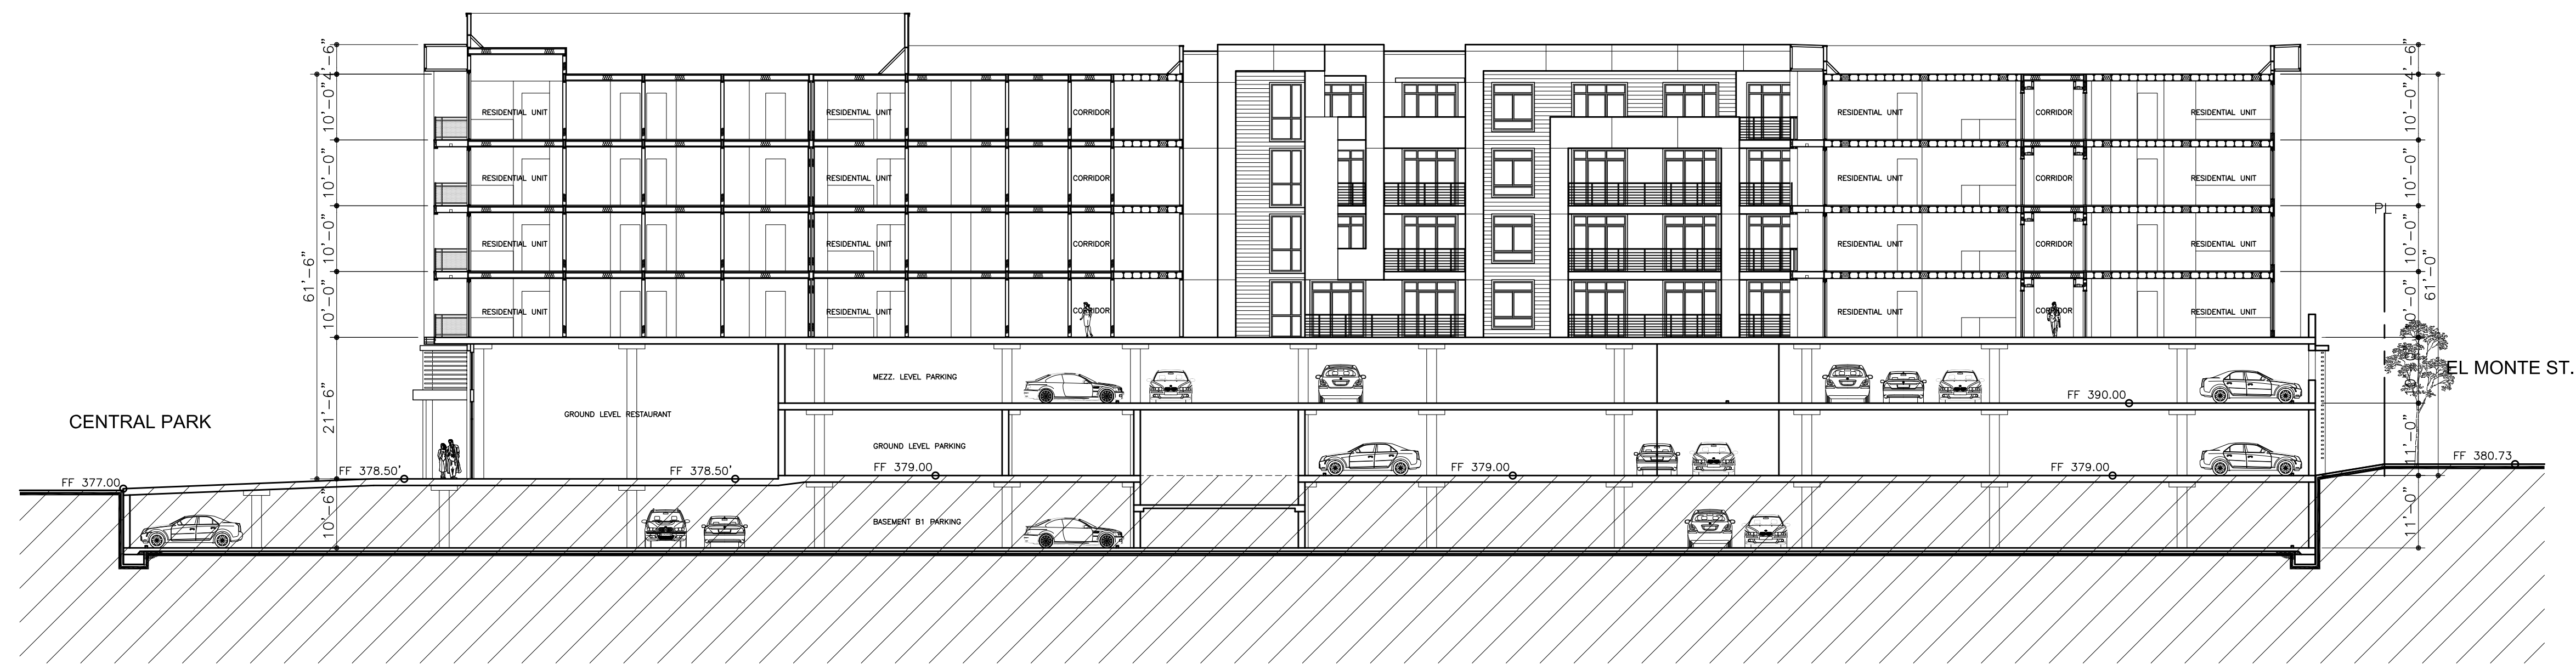

700 PLAZA SECTION 4