


800 PLAZA SECTION 8

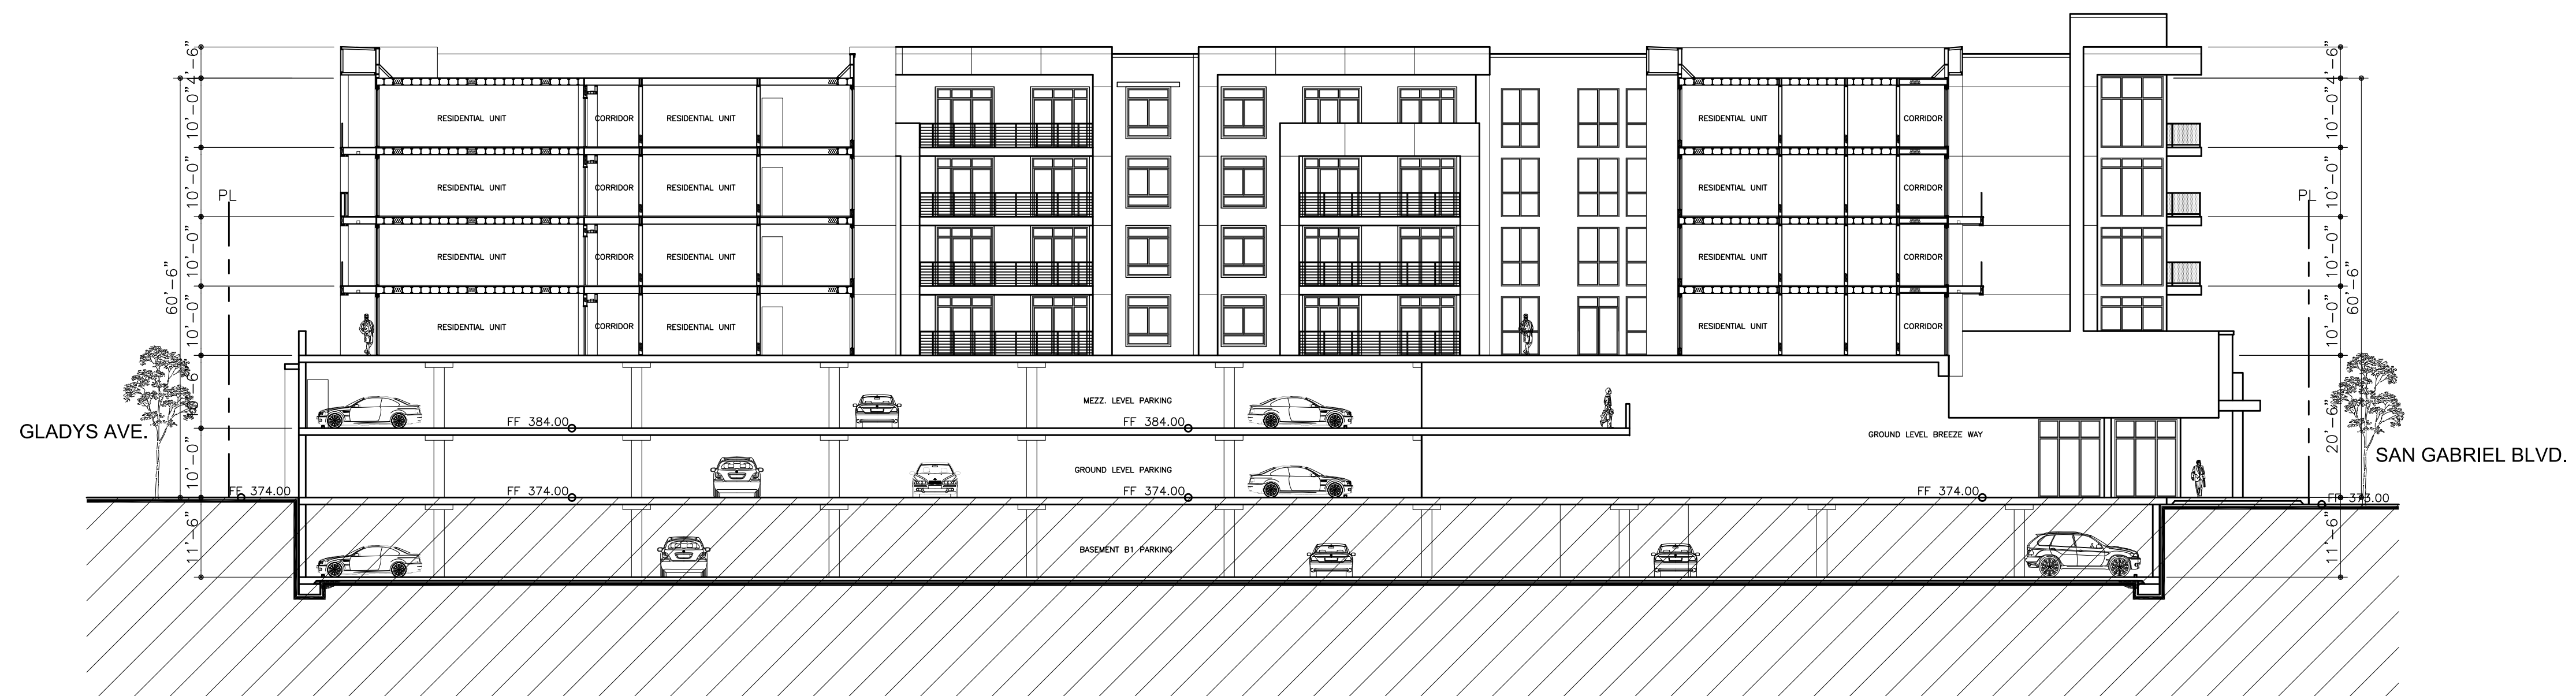

800 PLAZA SECTION 7