



**3 BEDROOM TYPE: C4  
(1,878 SF)**

- FLOOR SPACE REQUIREMENT:
- (A) 36" X 48" TOILET ACCESS
  - (B) 30" X 48" TUB ACCESS
  - (C) 30" X 48" SHOWER ACCESS
  - (D) 30" X 48" LAVATORY ACCESS
  - (E) 60" DIA ACCESS
  - (F) 42" X 36" DOOR MANEUVERING CLEARANCE
  - (G) 42" X 54" AT PULL SIDE

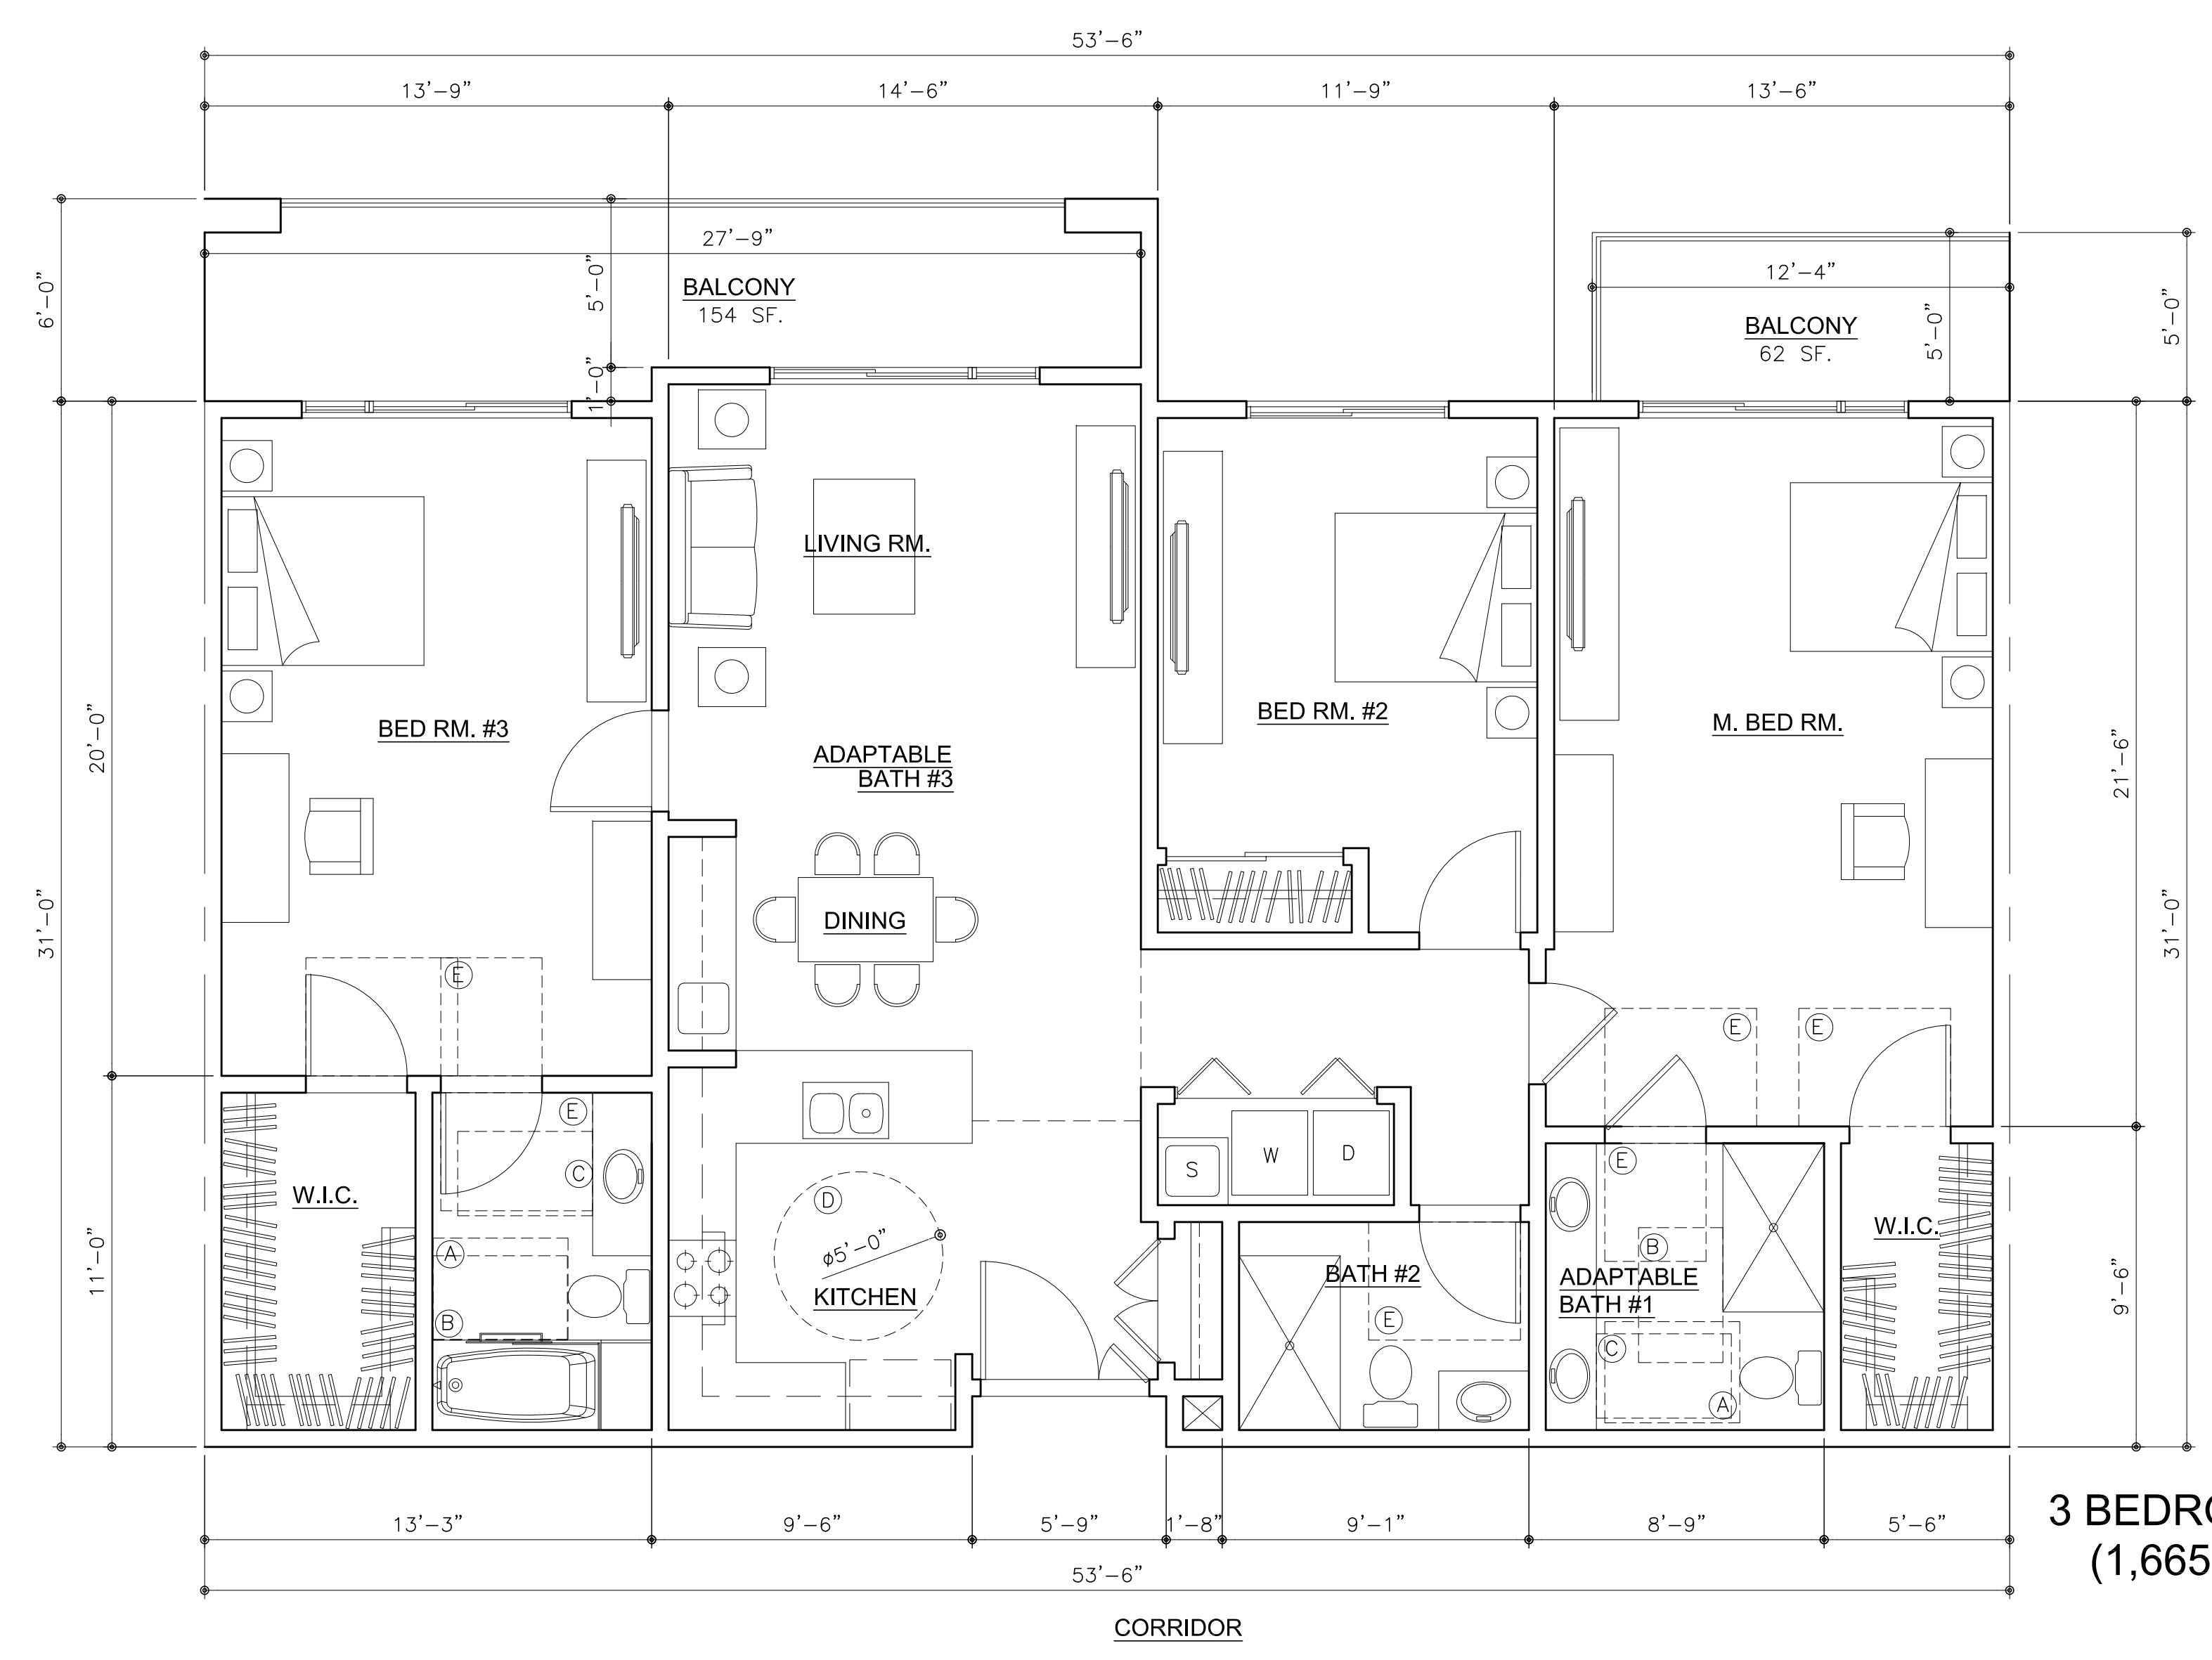

**3 BEDROOM TYPE: C2  
(1,665 SF)**

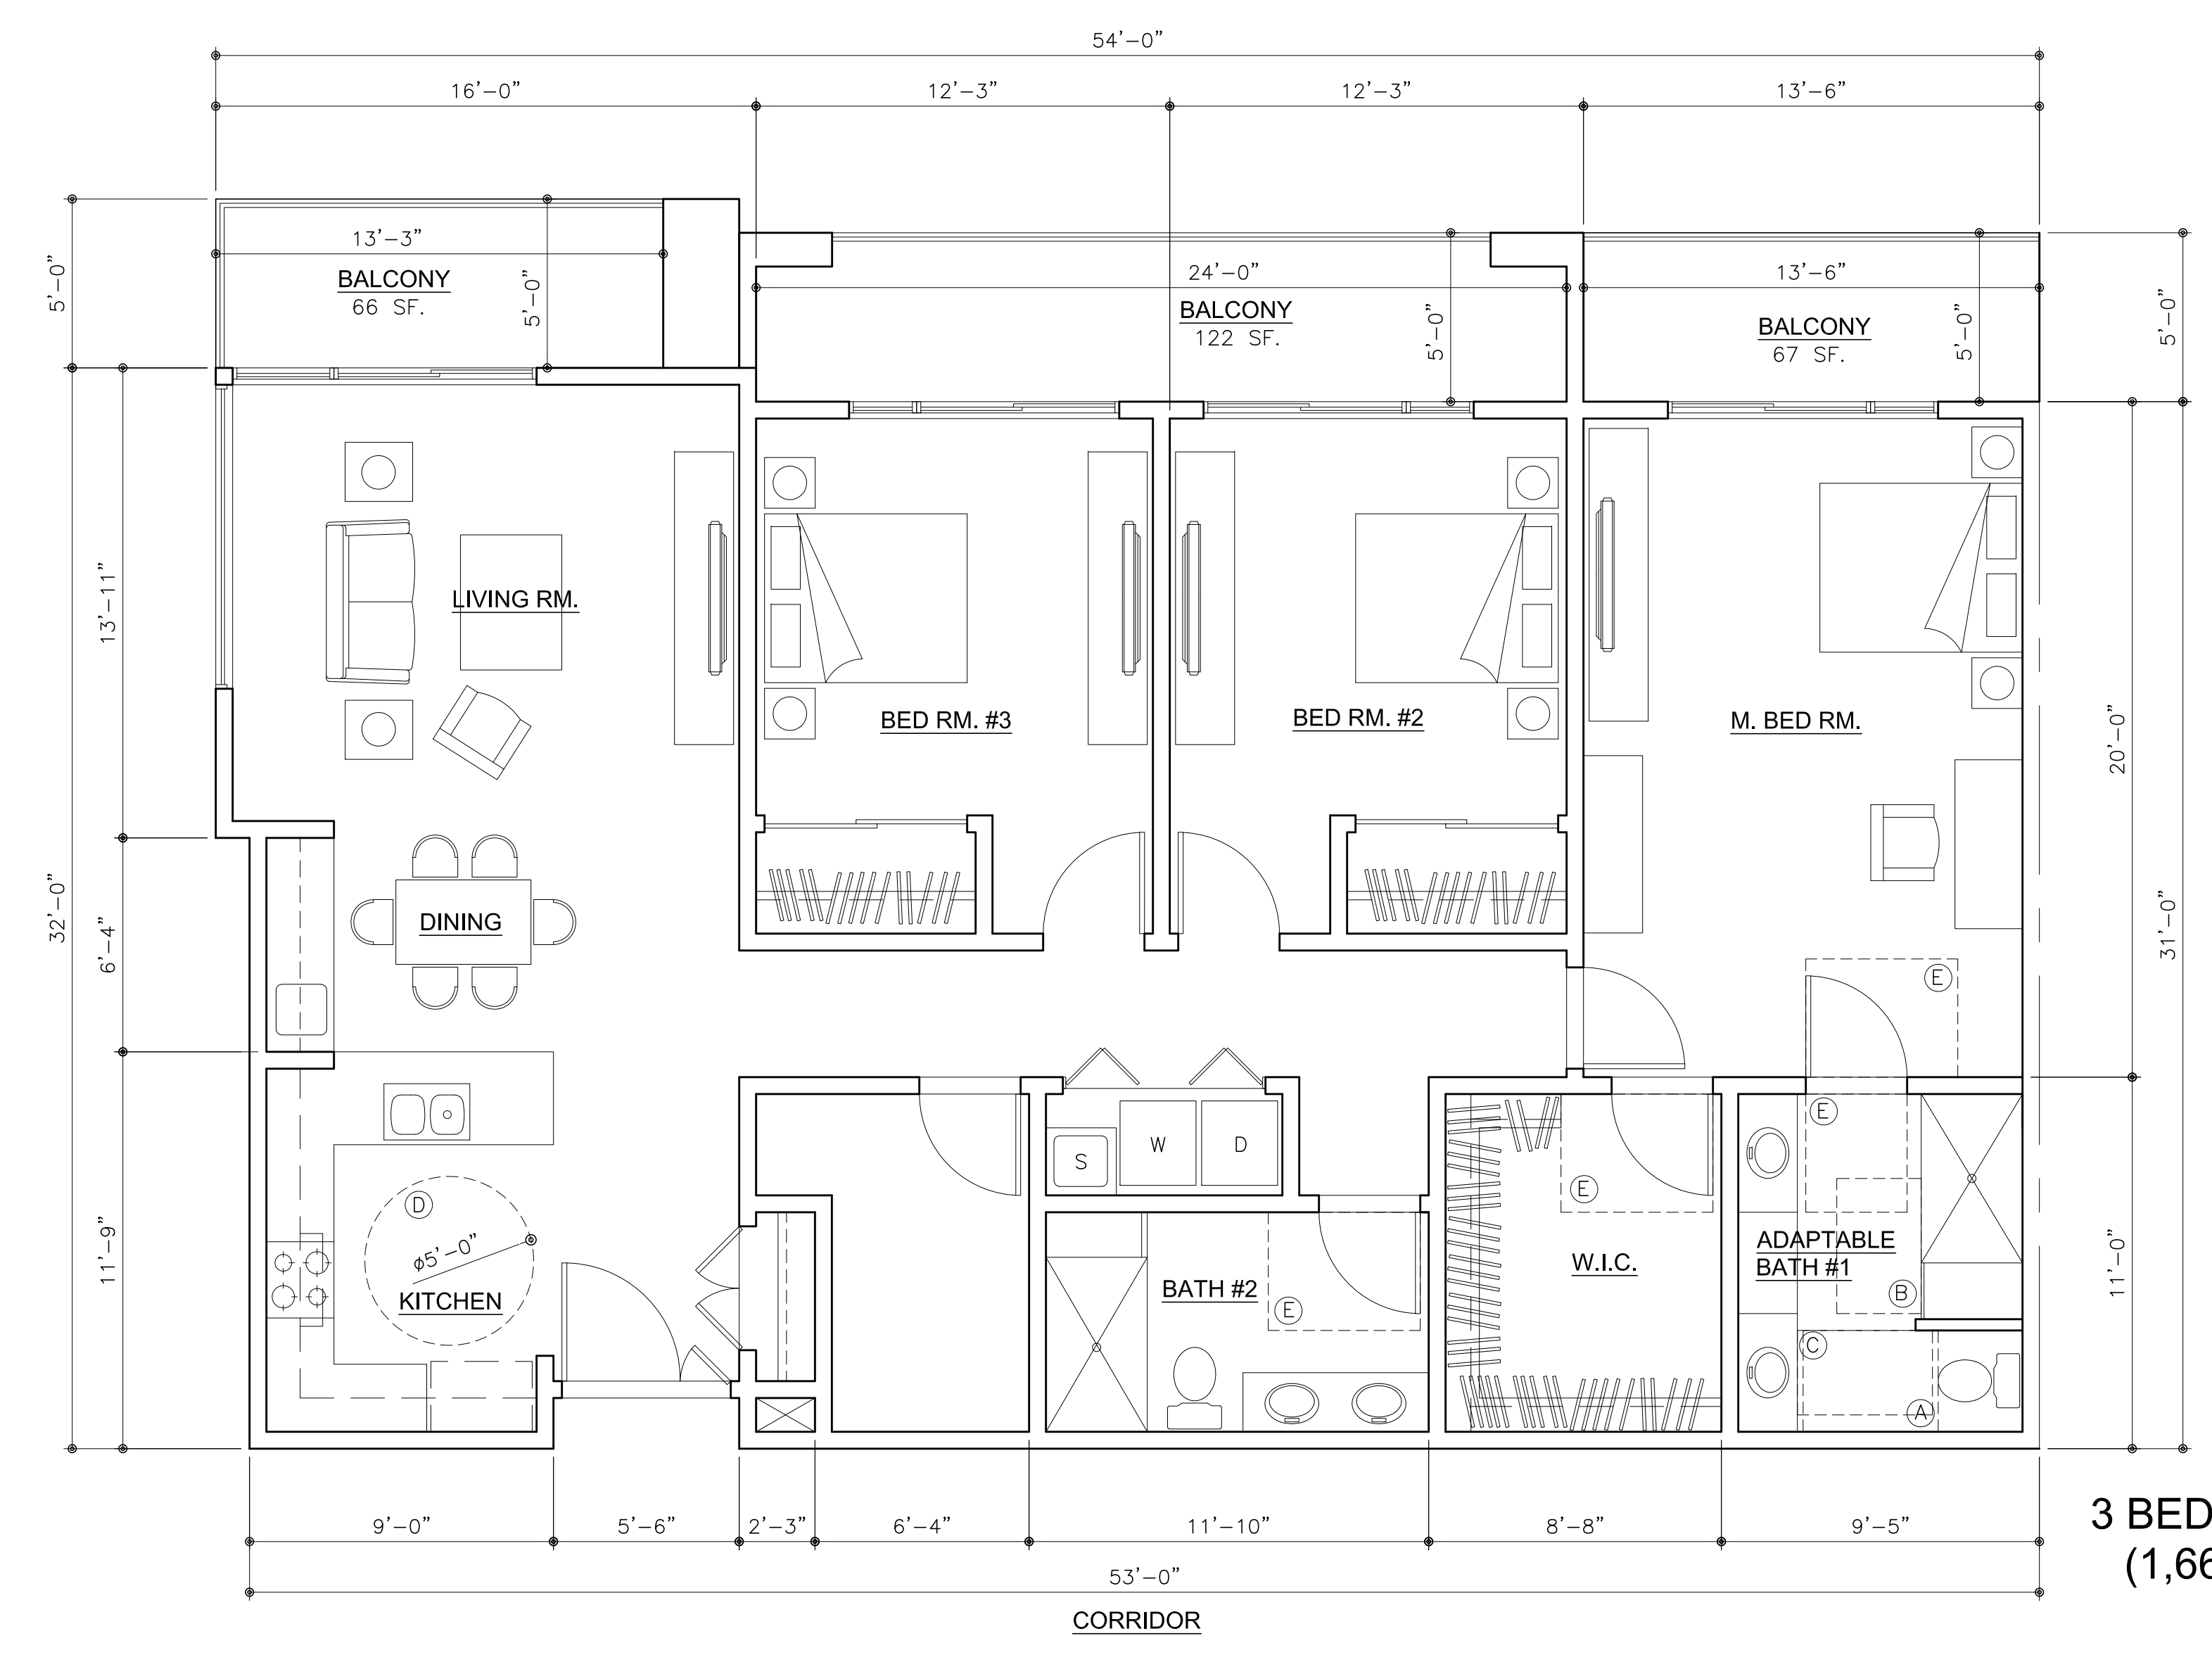

**3 BEDROOM TYPE: C1  
(1,664 SF)**