


700 PLAZA SECTION 3

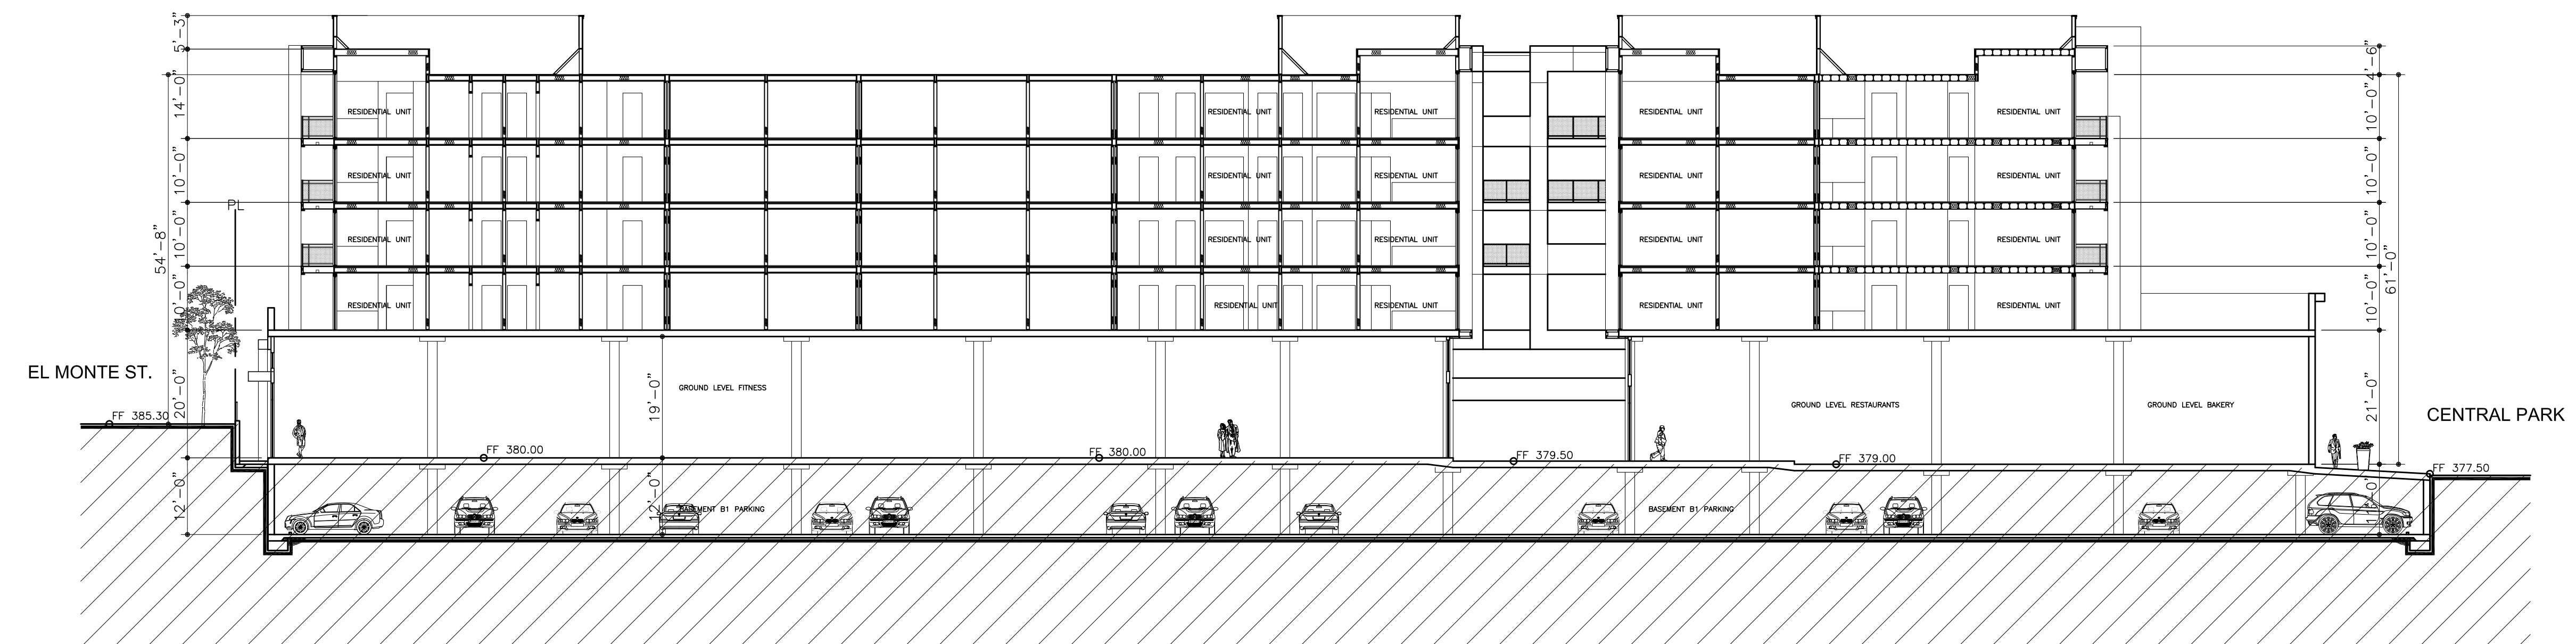

700 PLAZA SECTION 2



700 PLAZA SECTION 1