


700 PLAZA SECTION 8

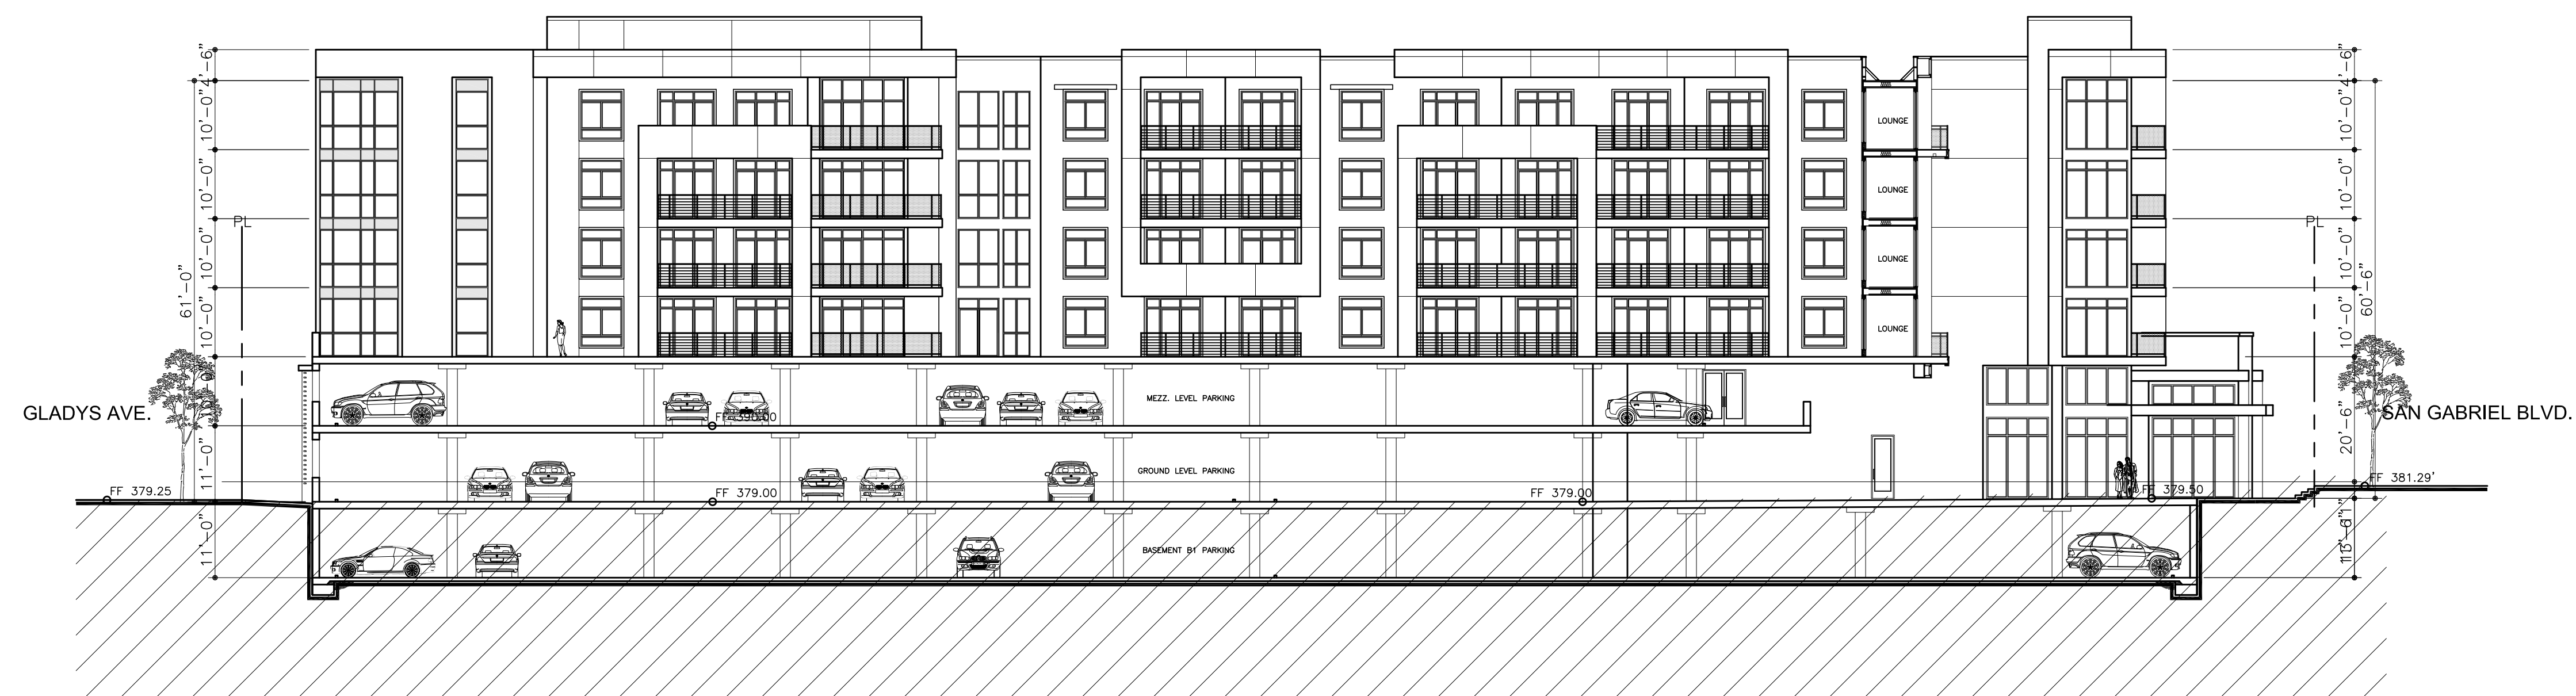

700 PLAZA SECTION 7