


800 PLAZA SECTION 3

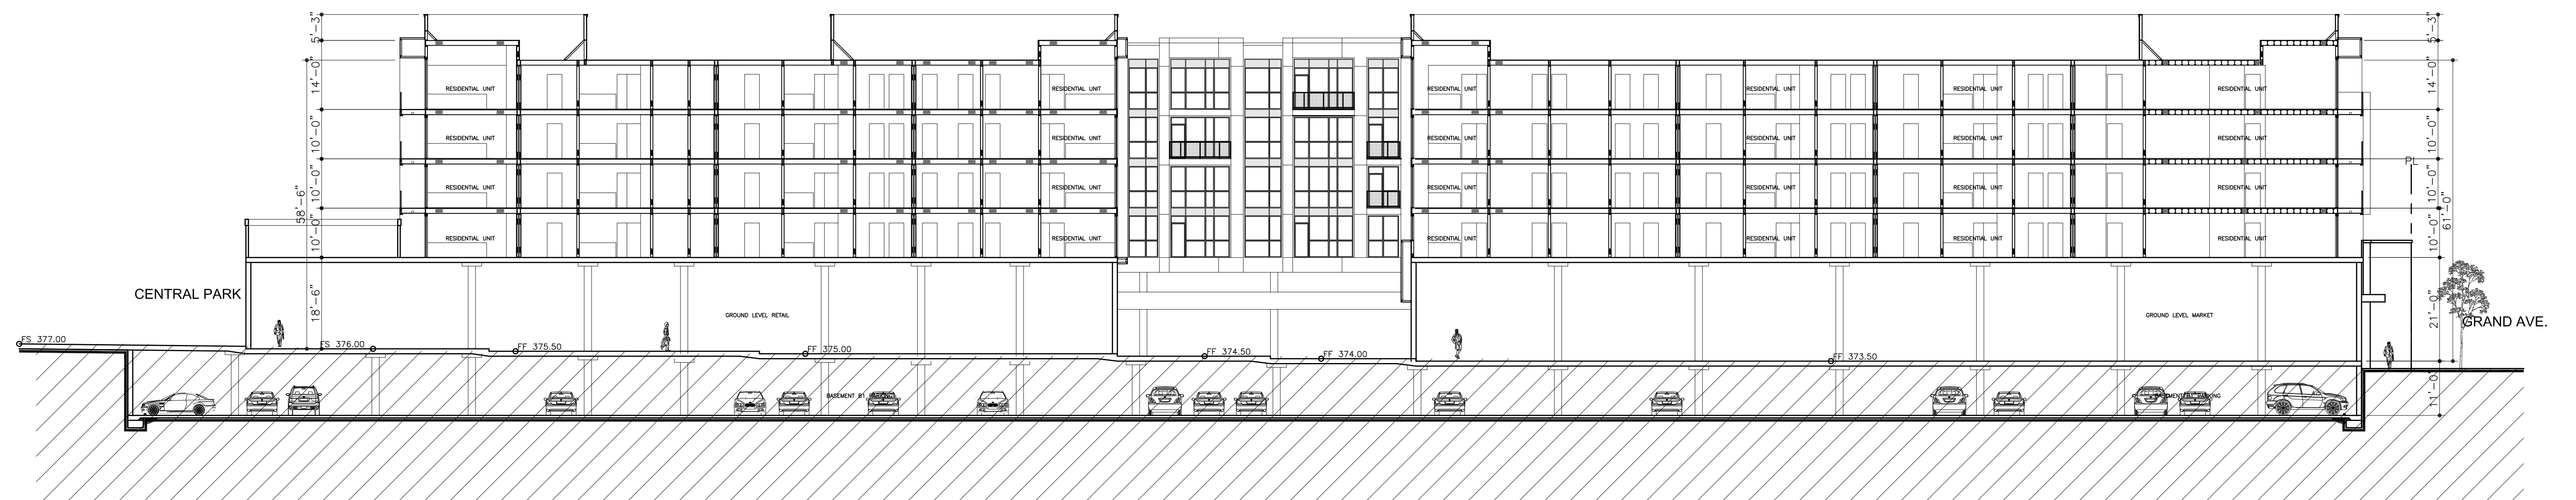

800 PLAZA SECTION 2



800 PLAZA SECTION 1